



DRAWING ROOM

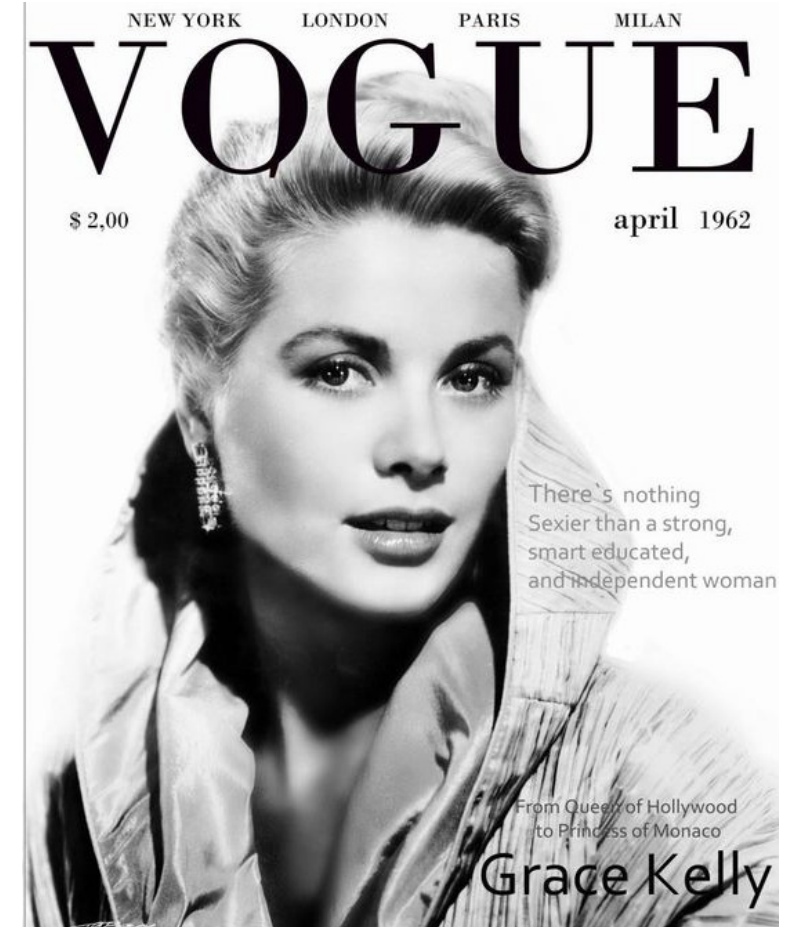


TEHMINA AHMAD
SECOND YEAR - IED
DWELLING

Designer's Den.

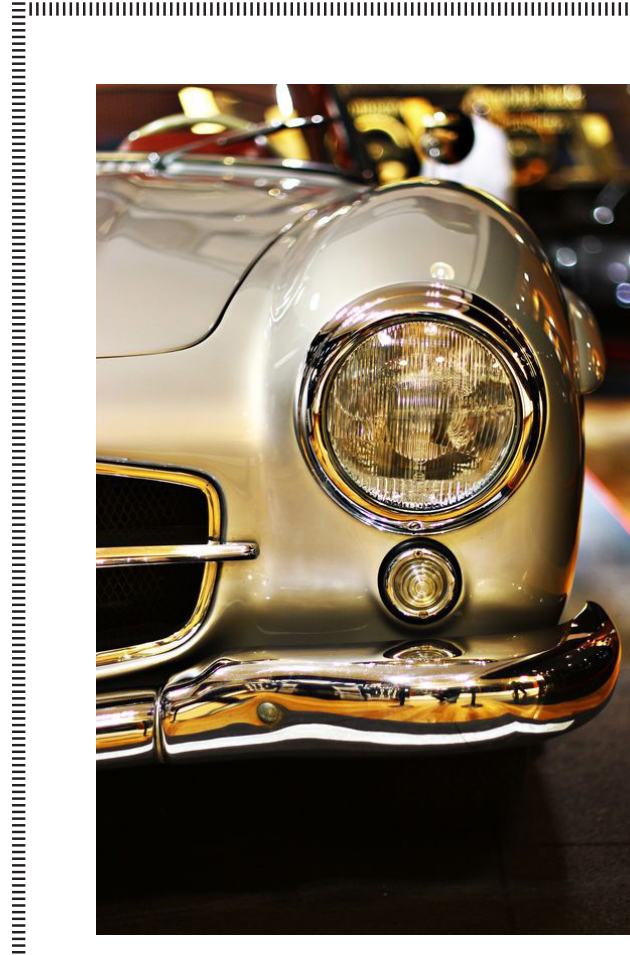

R
E
S
E
A
R
C
H

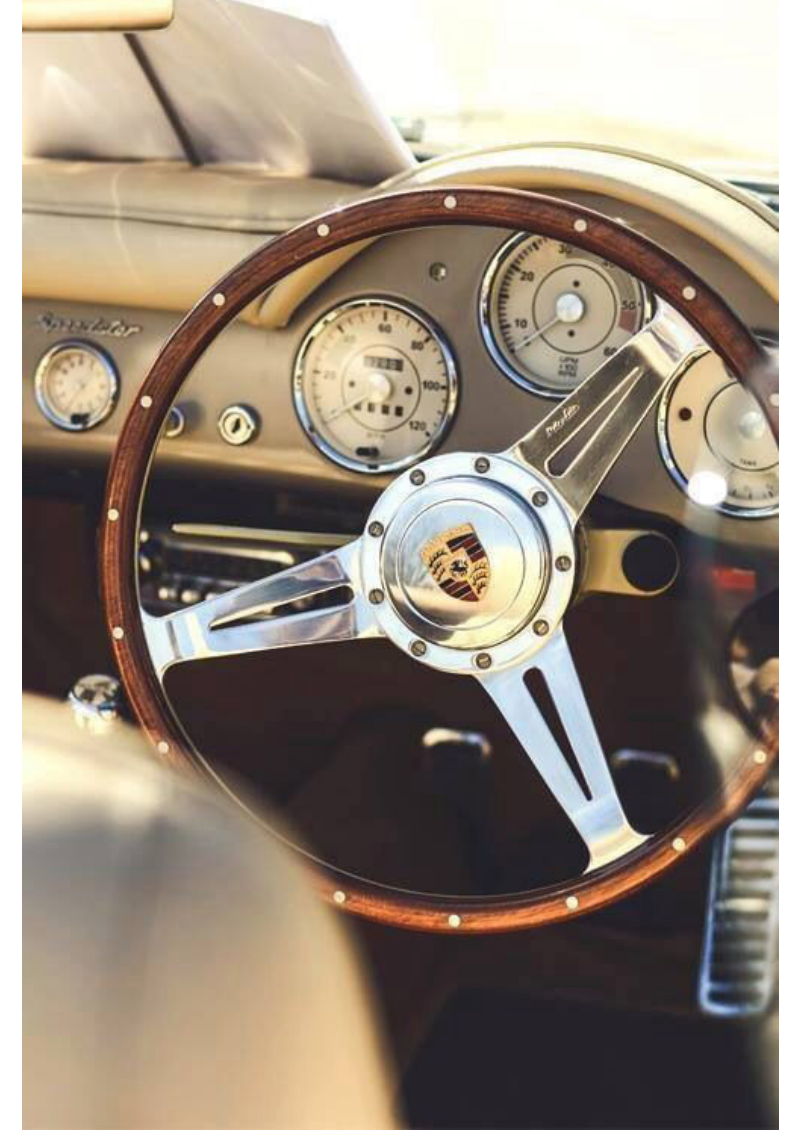

NORTH ELEVATION
WITH WINDOWS OPEN



D2 is a combination of functional and timeless style. It is classic contemporary with a touch of traditional details, such as gold leaf detail on the small tables, coffee & the dining table.

The particular use of dark; Nero Marquina Marble & light; Italian Carrara Marble along with stylish fabrics & textured leather adds a hint of luxury and elegance. The main highlight of the apartment is the 2-toned marble staircases, with horizontal Cabernet Mahogany wood railing.

It's sophisticated yet comfortable living environment... Chic, relaxed and homely.



SOUTH ELEVATION



EAST-SIDE SECTION



NORTH ELEVATION

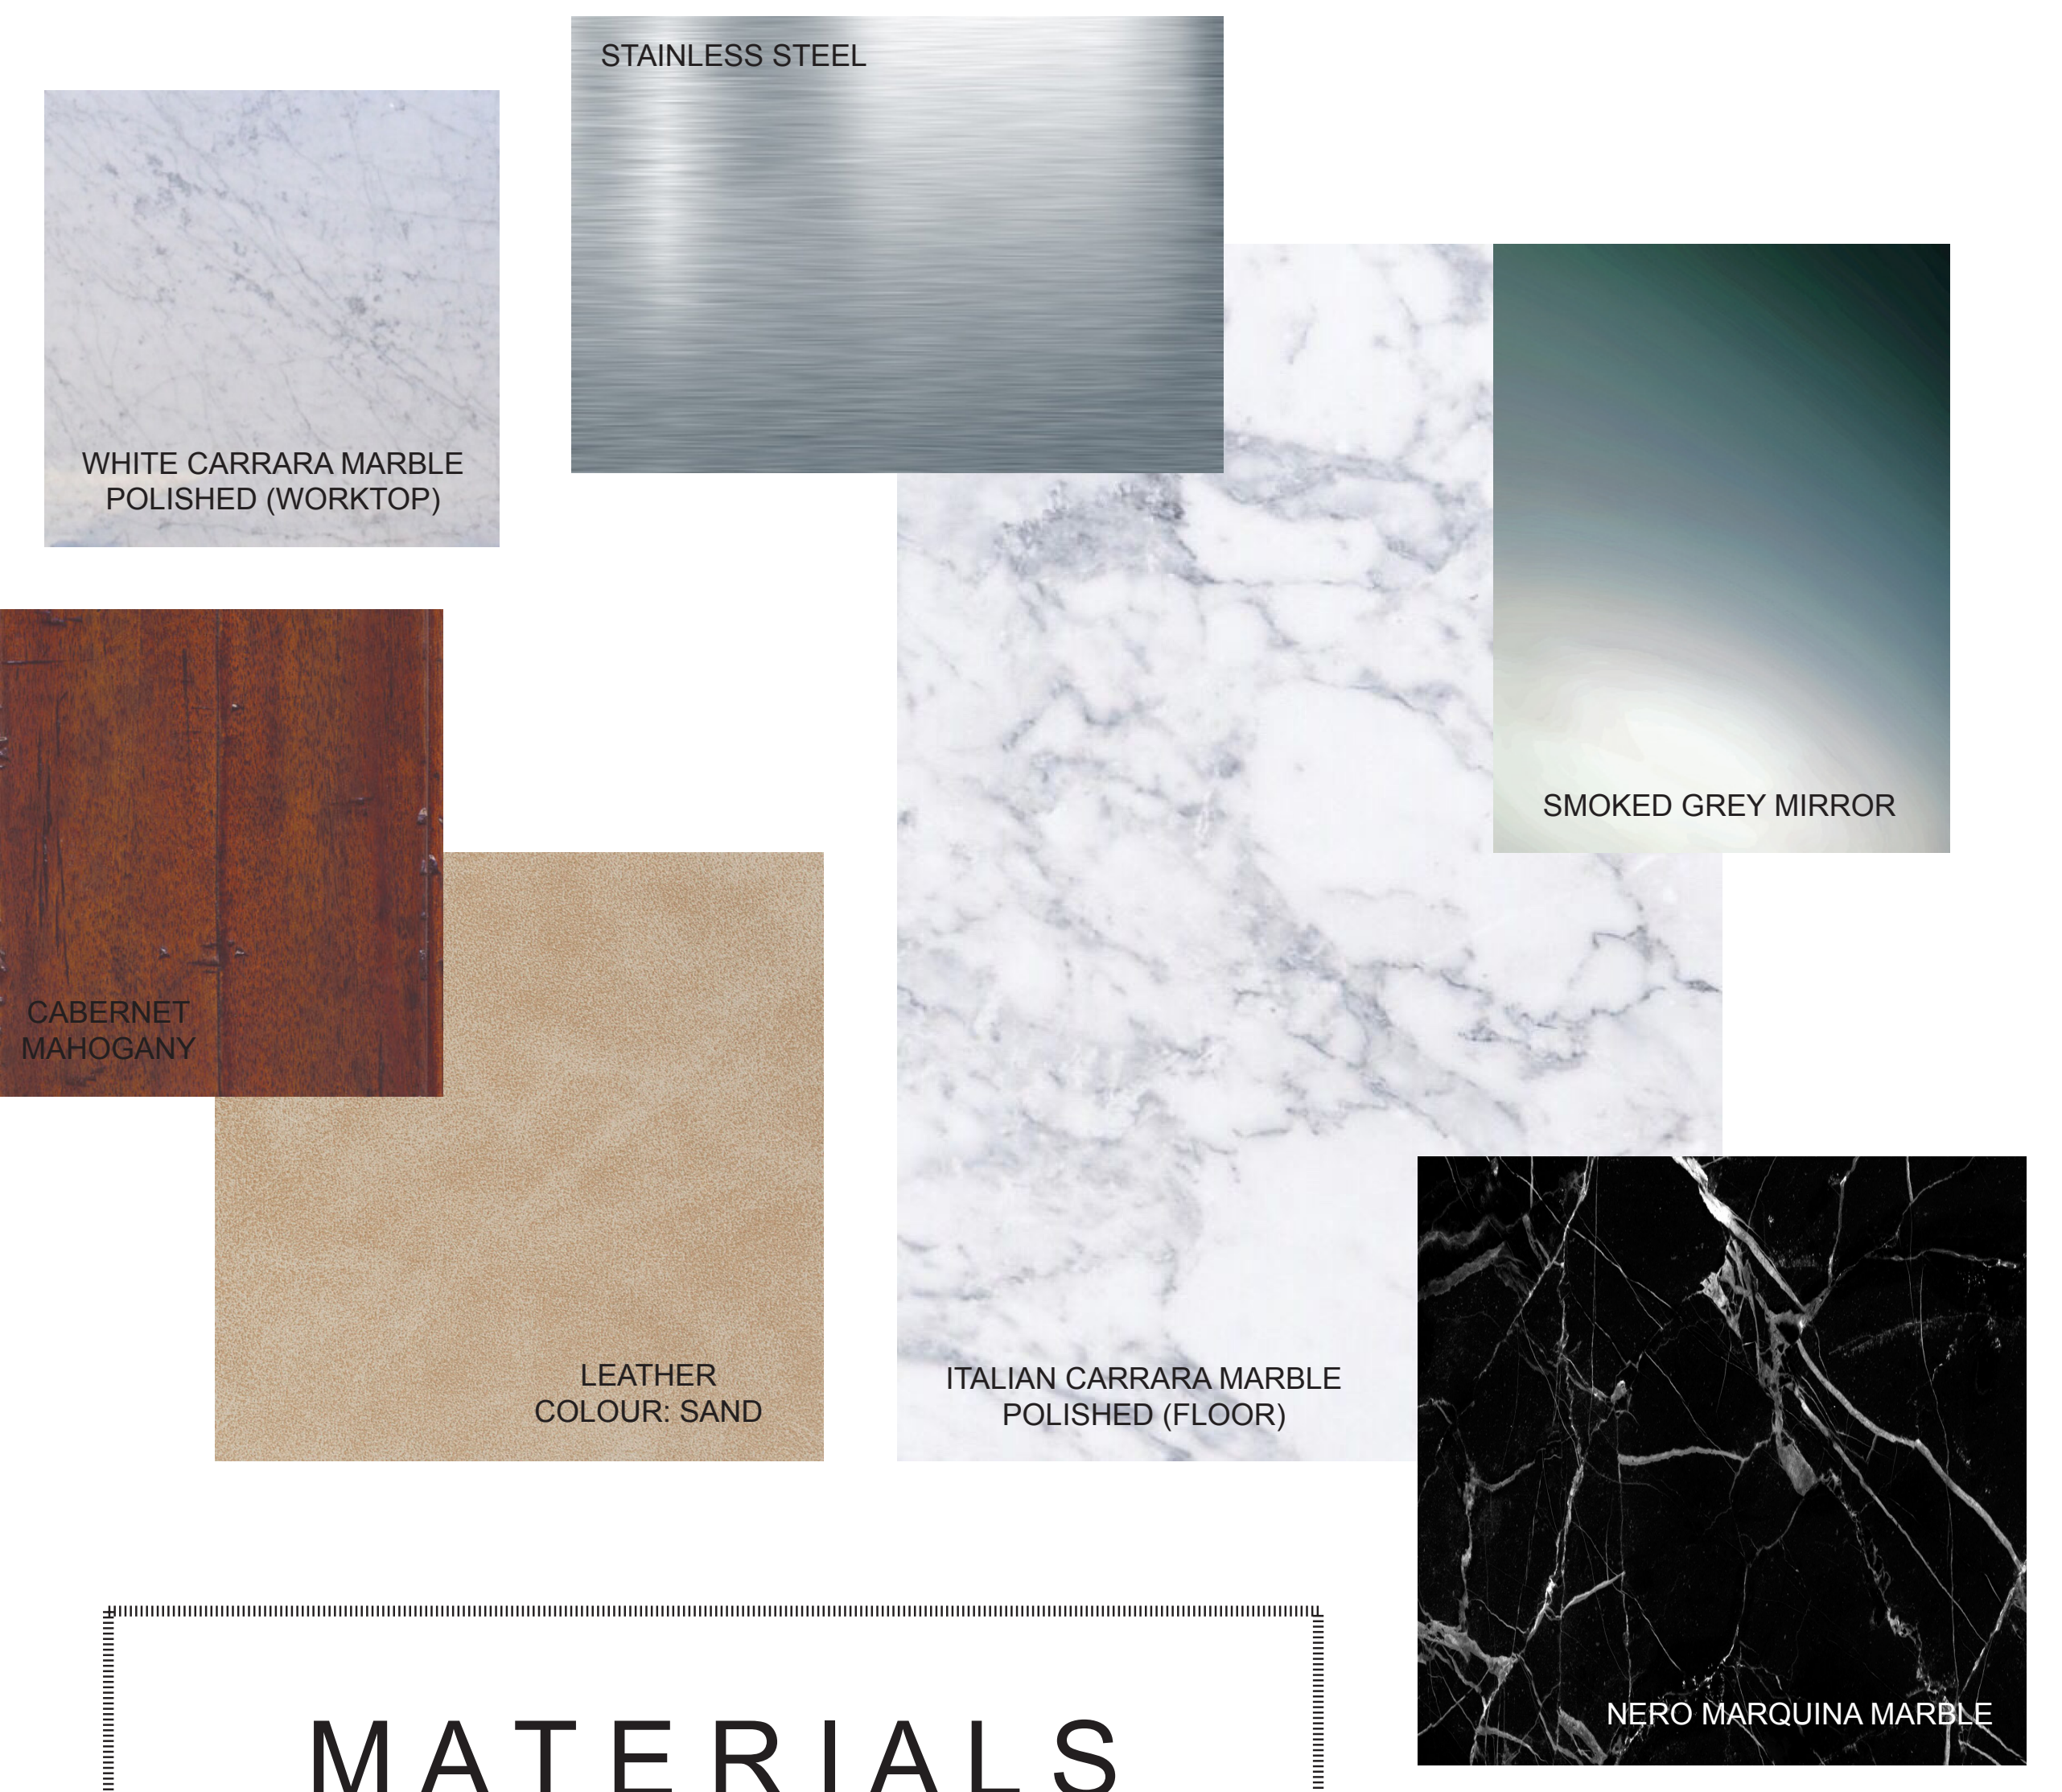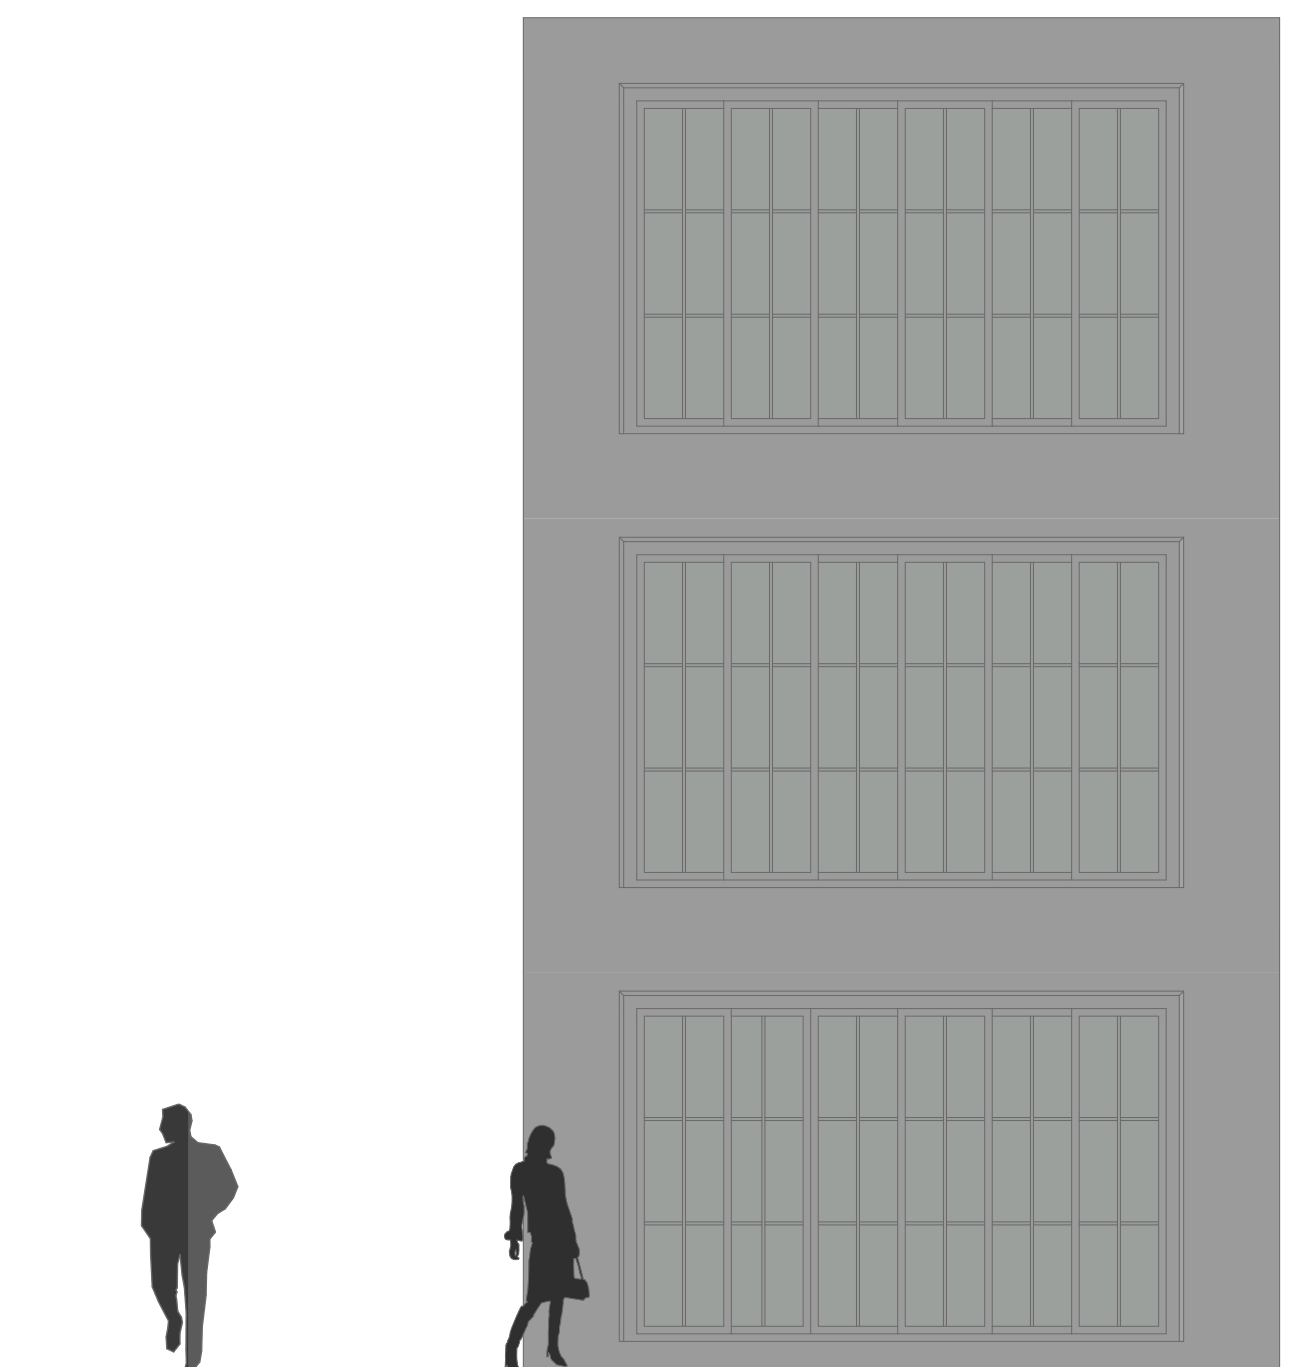

MATERIALS